



Site Features

Land Area:	15.5 Acres
Floors:	1
Office Area:	14,492 SF
Factory/Warehouse Area:	205,920 SF
Total Building Area:	220,412 SF
Parking Provided:	200
Truck Court Depth:	140'-0" & 190'-0"
9' x 10' Dock High Doors:	54
12' x 14' Dock High Doors:	0
Clear Height Warehouse:	32'-0"
Finish:	Painted Concrete Tiltwall
Fire Protection System:	E.S.F.R.

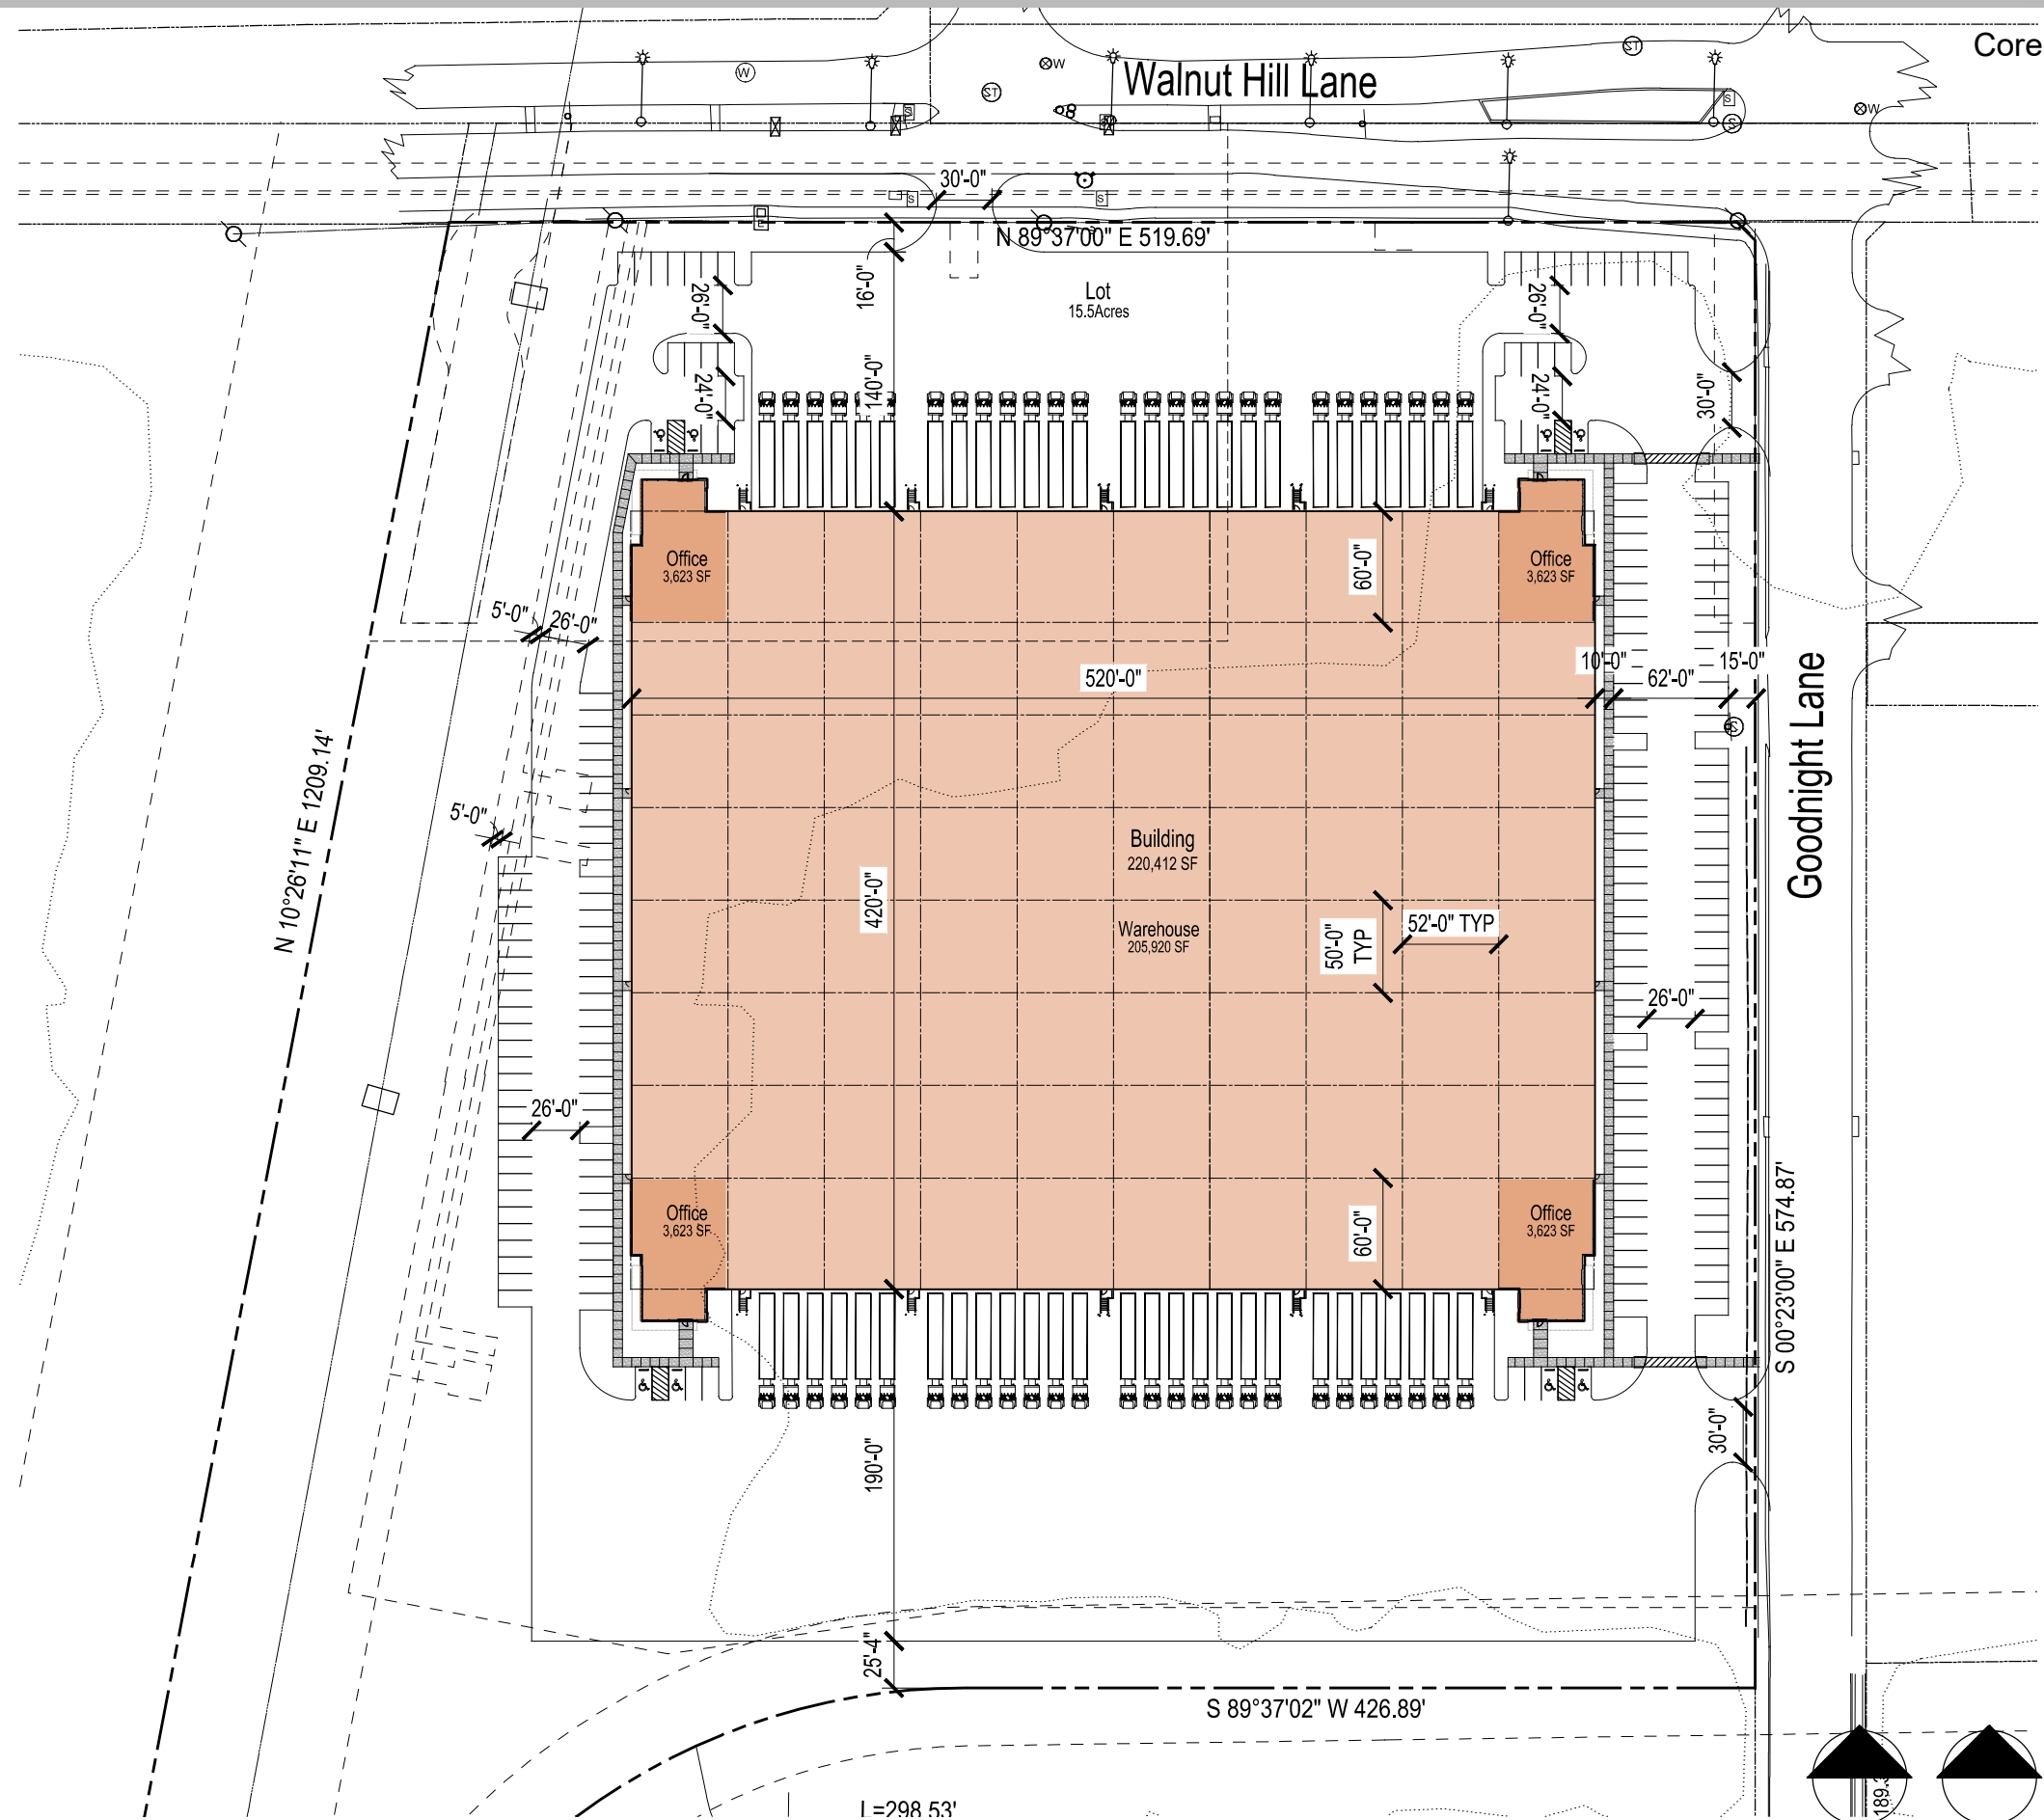

SITE PLAN - V9

Scale: 1" = 100'-0"

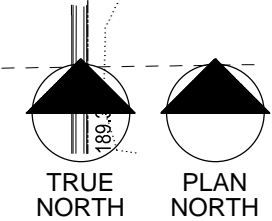

AZIMUTH:

architecture